



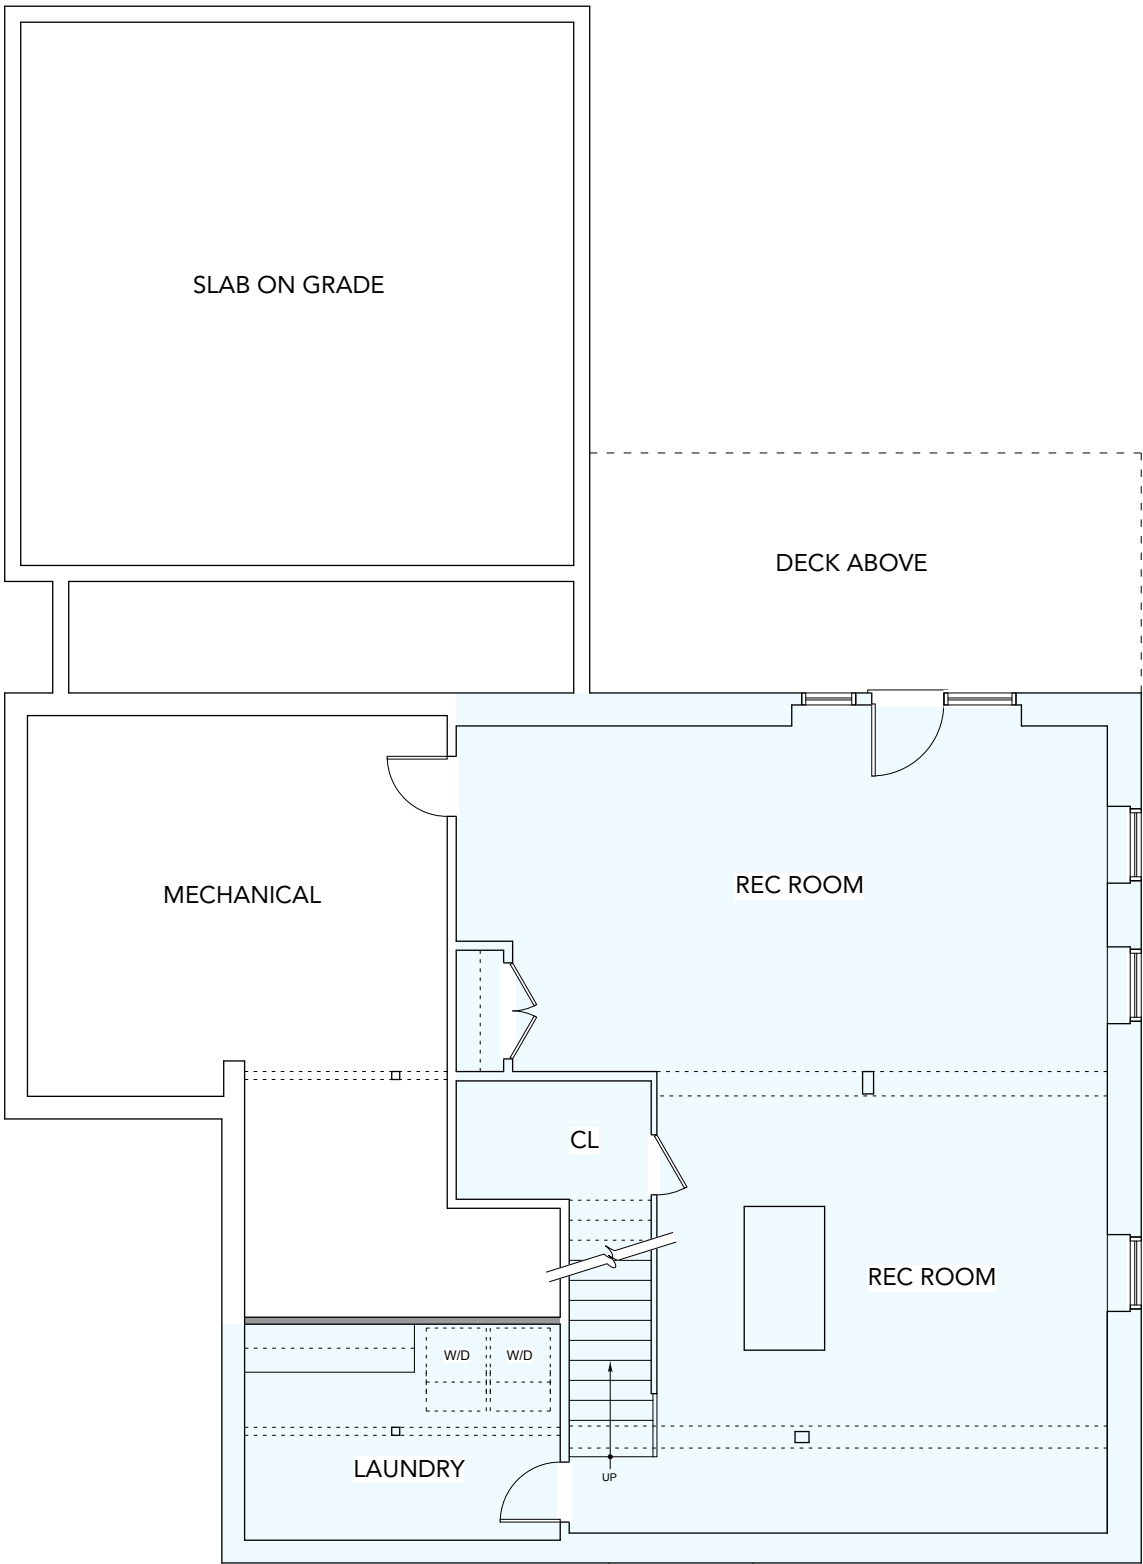

1 Basement Floor Plan - LAUNDRY OPTION
SCALE: 1/8" = 1'-0"

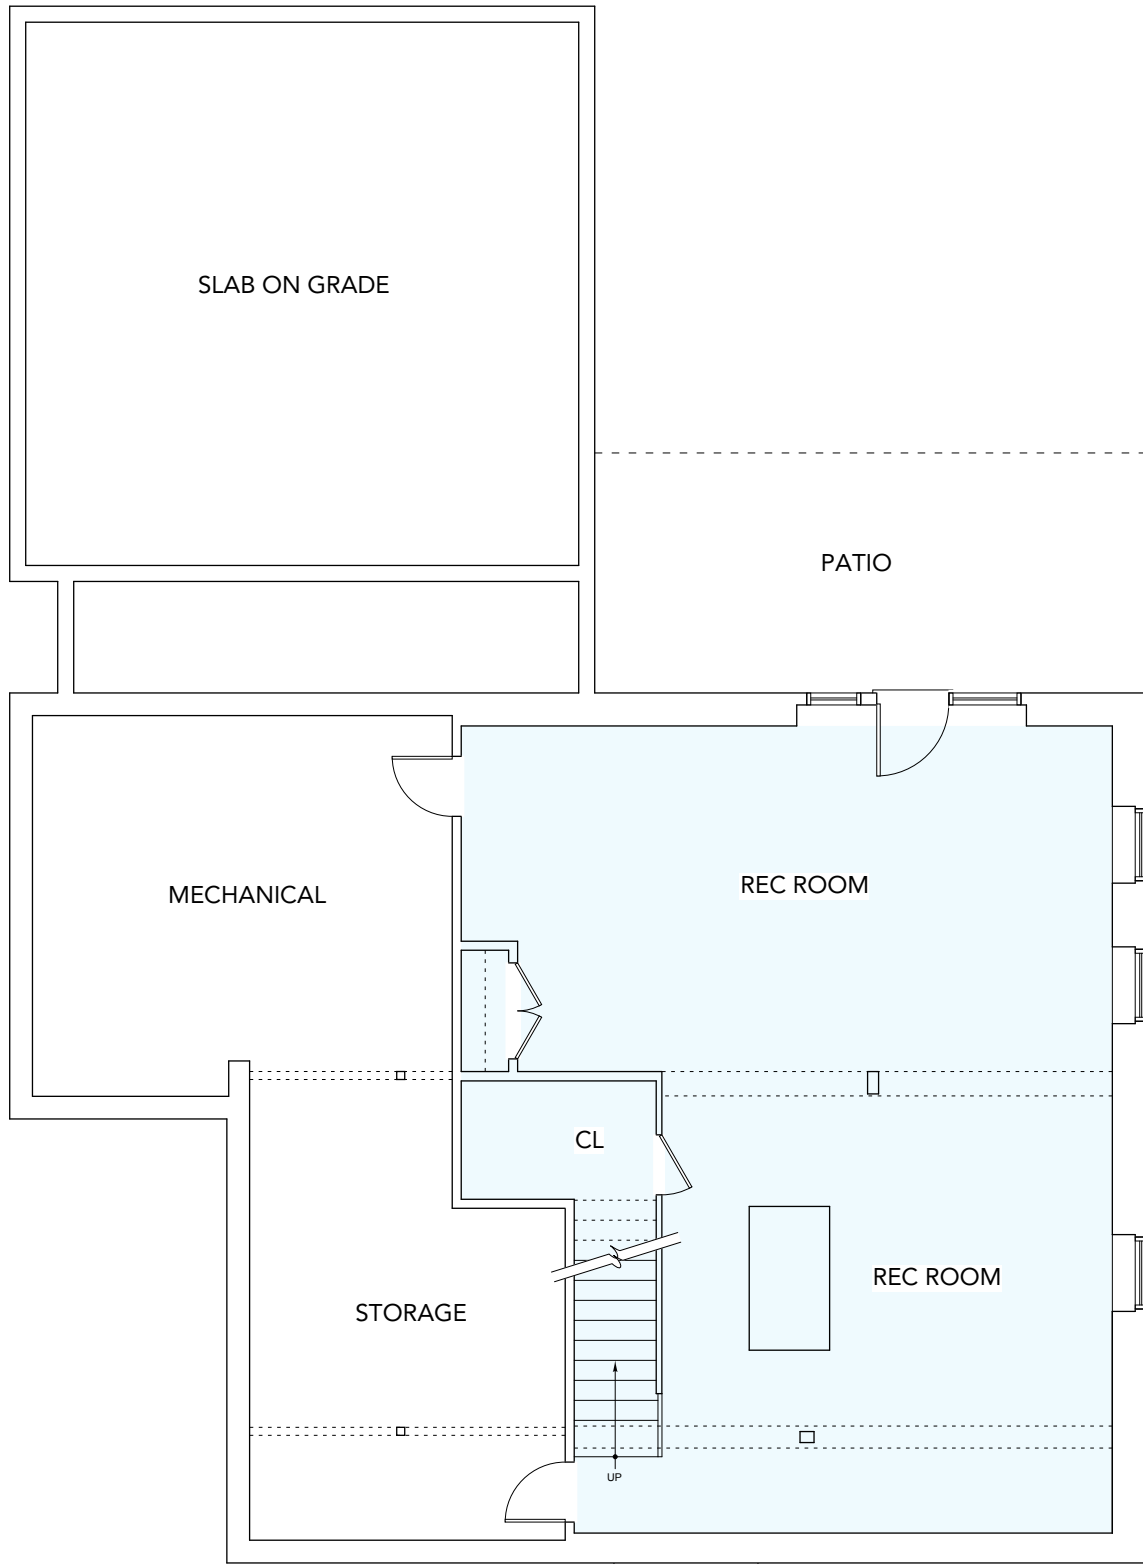

1 Basement Floor Plan - PROPOSED
SCALE: 1/8" = 1'-0"

project:

10 ASHLAND STREET

Newburyport, MA
01950

architect:

GRAF ARCHITECTS

2 Liberty Street
Newburyport, MA
01950
T. 978 499 9442
www.grafarch.com

title:

PROPOSED Basement Floor Plan

SCALE: 1/8" = 1'-0"

16 july 2018

A02